


Call or Text
Stephen Coady at
205-872-6028 to
schedule a tour.

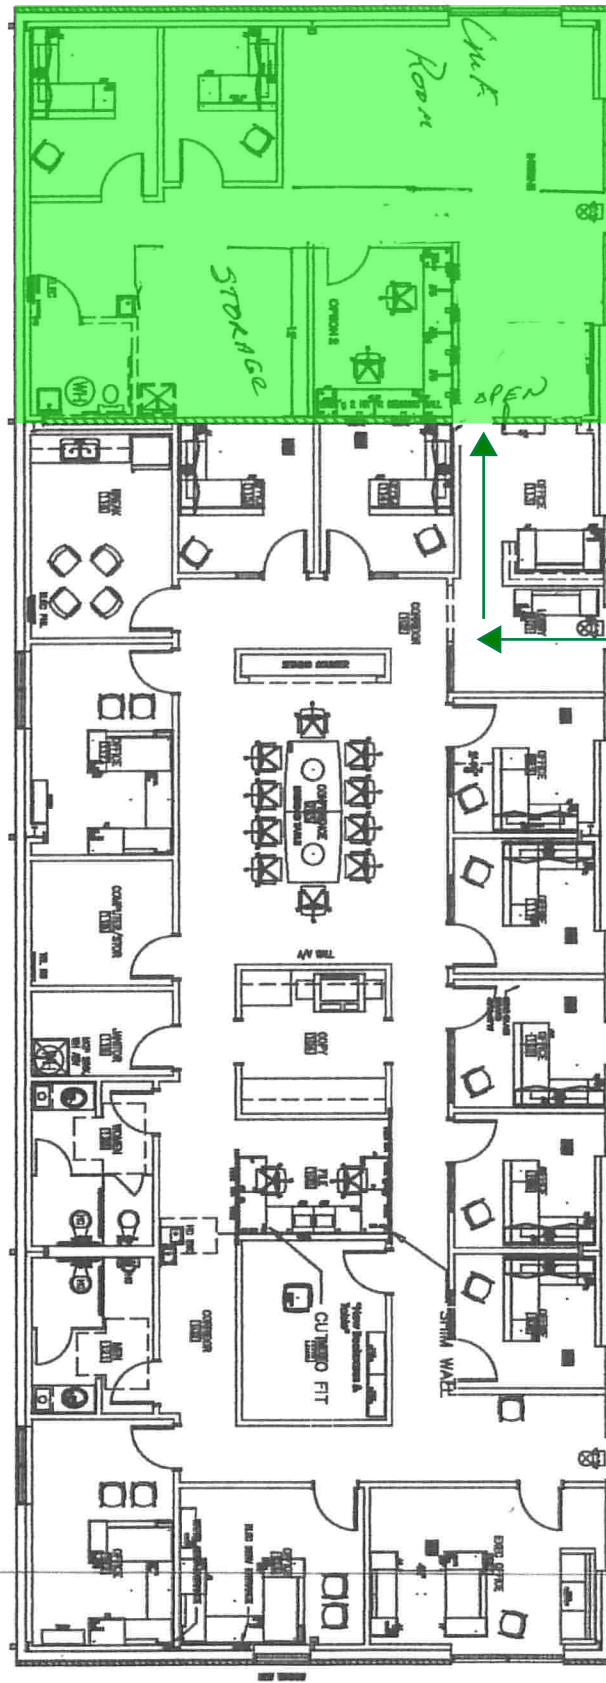

10/19/20

CLIENT APPROVAL SIGNATURE: _____
PRINT: _____ DATE: _____

DIR: K:\DRAWINGS\COLONADE GROUP\26288\COLONADE GROUP FURNITURE PLAN.DWG

N.T.S.

SALESPERSON:	REVISONS	
ALAN PIZZIOLO	DATE:	BY:
PROJECT MANAGER:	4.23.2018	FWF
LC		
DESIGNER:		
MAG		
MANUFACTURER:		
XXX		
DATE: 1.11.2019		

COLONADE GROUP

OVERALL PLAN



PROPERTY OF :
BUSINESS INTERIORS, INC.
2309 5TH AVE SOUTH
BIRMINGHAM, AL 35205
P (205) 939-1008
F (205) 939-3349













