
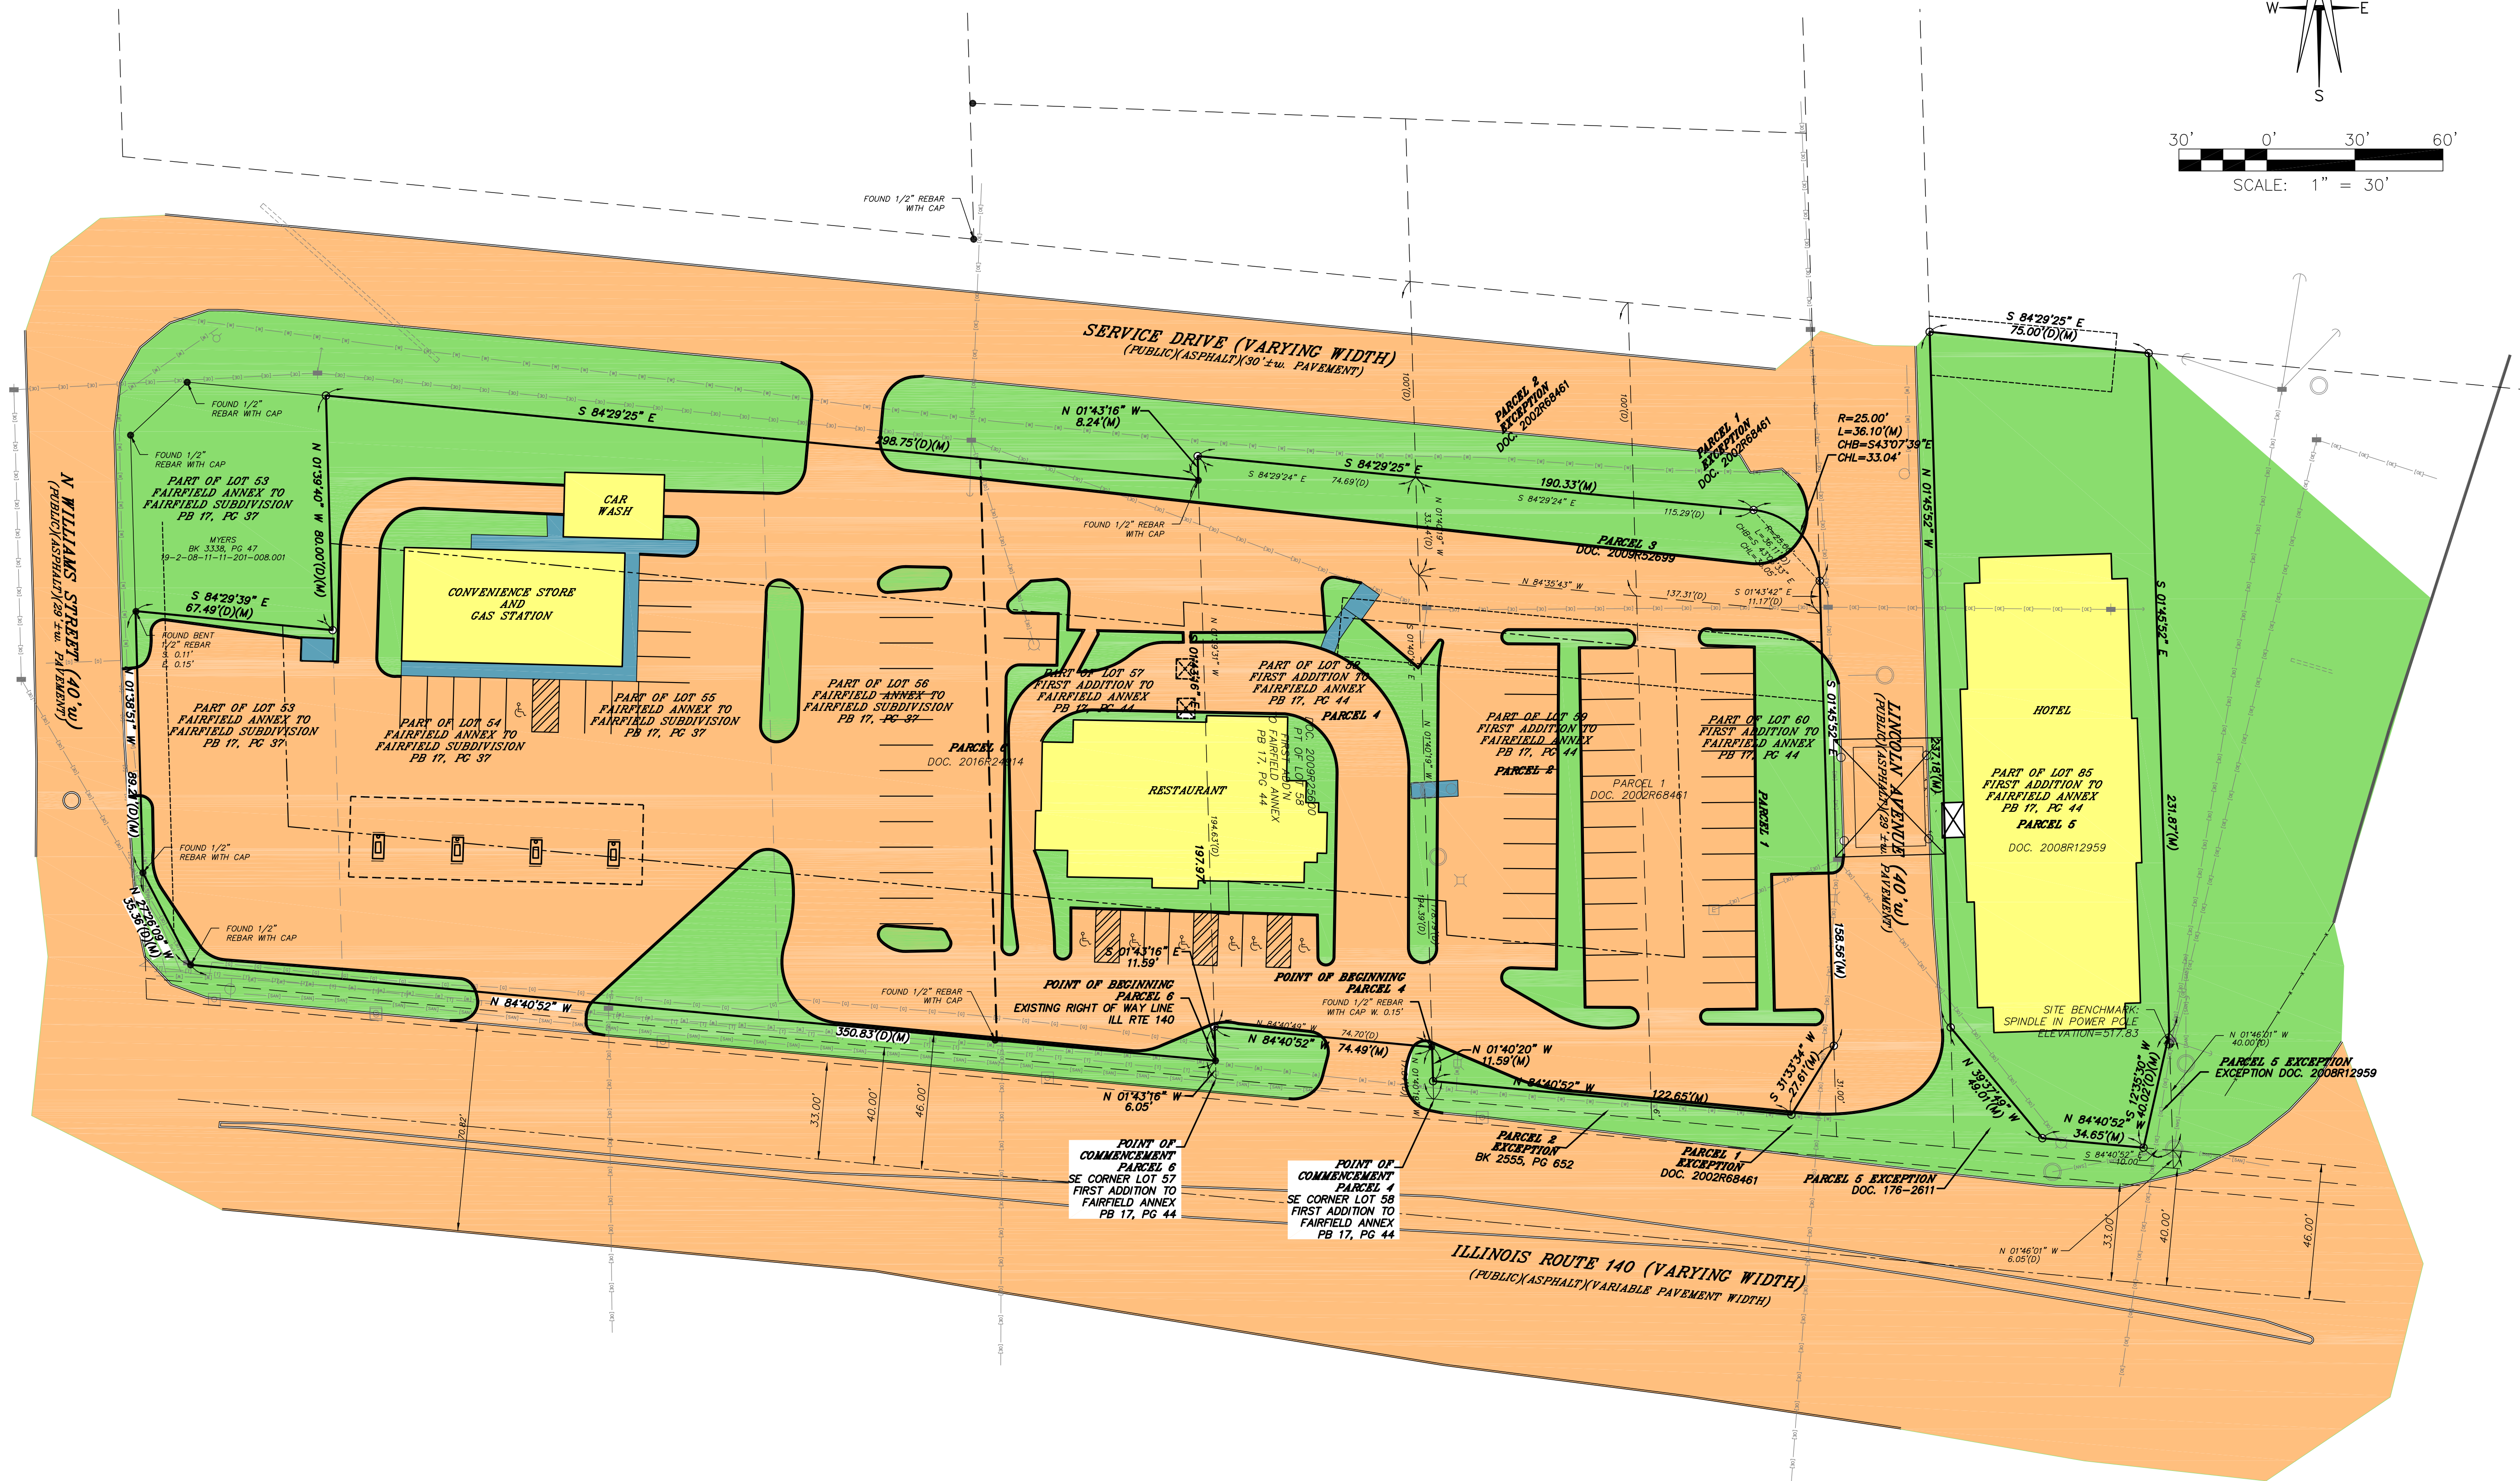


# CONCEPT PLAN

41 E. MacARTHUR DRIVE  
COTTAGE HILLS, ILLINOIS

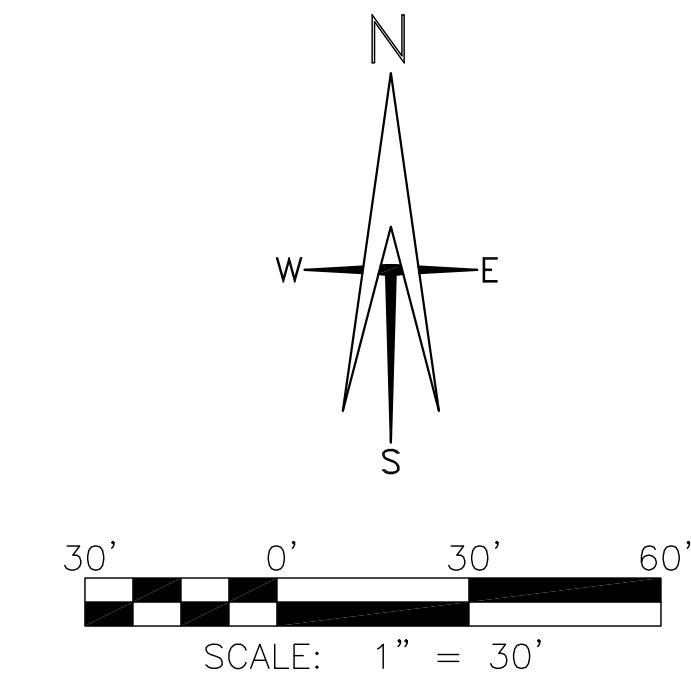

CONCEPT PLAN  
41 E. MacARTHUR DRIVE

MARK WILLMORE  
1145 EAST AIRLINE DRIVE  
EAST ALTON, IL 62024

Title:

Client:



**SHERRILL ASSOCIATES**

Surveyors - Engineers  
- Planners

Illinois Design Firm  
# 184-001238

316 Main Street  
Edwardsville, IL 62025  
TEL: (618) 656-9251

DISCLAIMER OF RESPONSIBILITY  
I hereby specify that the documents intended to be authenticated by my seal are limited to this sheet, and I hereby disclaim any responsibility for all other Drawings, Specifications, Estimates, Reports or other Documents or instruments relating to or intended to be used for any part or parts of the engineering project or survey.

NO.	DATE	REVISION

CONCEPT PLAN  
41 E. MACARTHUR DRIVE  
COTTAGE HILLS, IL

NOTE:  
IT IS NOT WARRANTED THAT THIS PLAN CONTAINS COMPLETE INFORMATION REGARDING EASEMENTS, RESERVATIONS, RESTRICTIONS, RIGHT-OF-WAY, BUILDING LINES, AND OTHER ENCUMBRANCES. FOR COMPLETE INFORMATION, A TITLE OPINION OR COMMITMENT FOR TITLE INSURANCE SHOULD BE OBTAINED.